

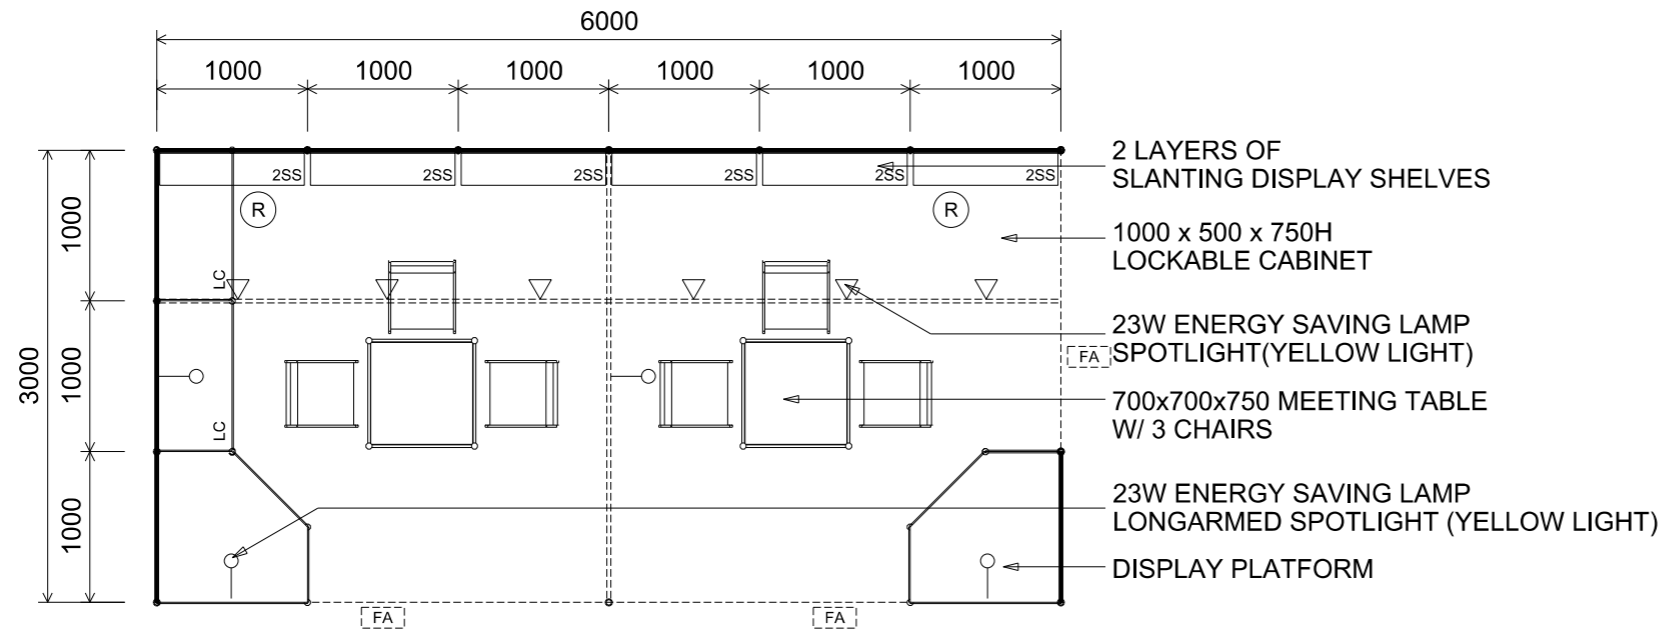



# 6M x 3M STANDARD RIGHT CORNER BOOTH

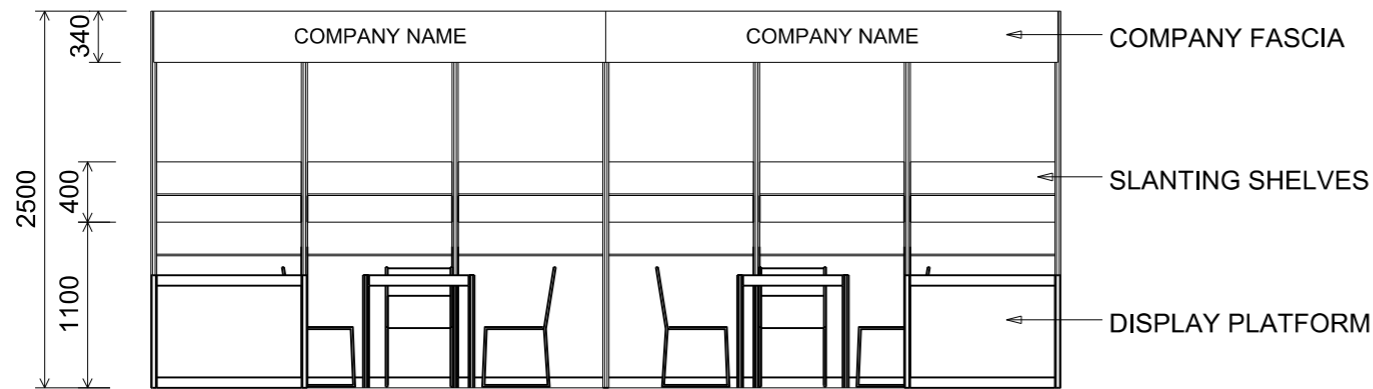

TOP VIEW

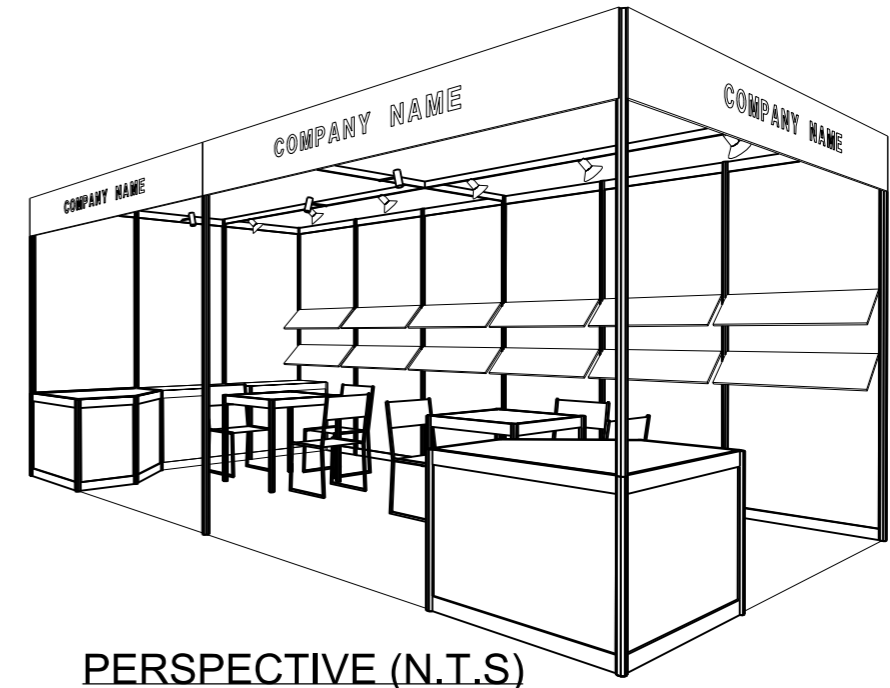

FRONT ELEVATION

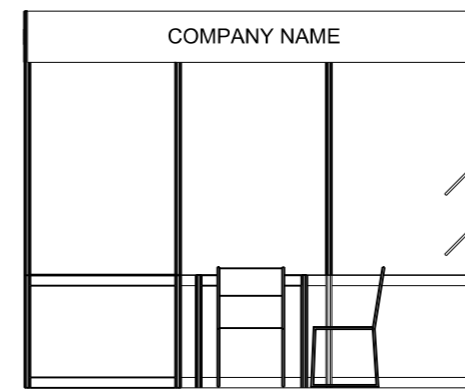

SIDE ELEVATION

## STANDARD BOOTH FACILITIES

LEGEND	DESCRIPTION	QTY
	1000 X 1000 X 750MM H DISPLAY PLATFORM	2
	MEETING TABLE 700x700x750mm (LxWxH)	2
	BLACK LEATHER CHAIR	6
	COMPANY FASCIA	3
	23W ENERGY SAVING LAMP LONGARMED SPOTLIGHT (YELLOW LIGHT)	4
	23W ENERGY SAVING LAMP SPOTLIGHT (YELLOW LIGHT)	6
	CARPET	18 SQ.M.
	CEILING BEAM	9M
	SLANTING SHELVES	12M
	RUBBISH BIN	2
	1000L x 500D x 750MM H LOCKABLE CABINET	2

FILE PATH - G:\a-Booth drawing\0427 Print\_packaging\CR INTERNAL USE\B12B\_6x3\_standard corner.dgn



NOTES UNLESS OTHERWISE SPECIFIED ALL DIMENSIONS ARE IN MM.

.....

.....

.....

REVISION

DATE: .

SCALE: 1 : 50 (A3)

DRAWN BY: marky

CHECKED BY: .....

TITLE

6M x 3M STANDARD RIGHT CORNER BOOTH

PROJECT

HK INT'L PRINTING & PACKAGING FAIR

DATE:..

SHEET

B12B